


"A" Concrete curb Detail

Existing concrete floor

SK-01

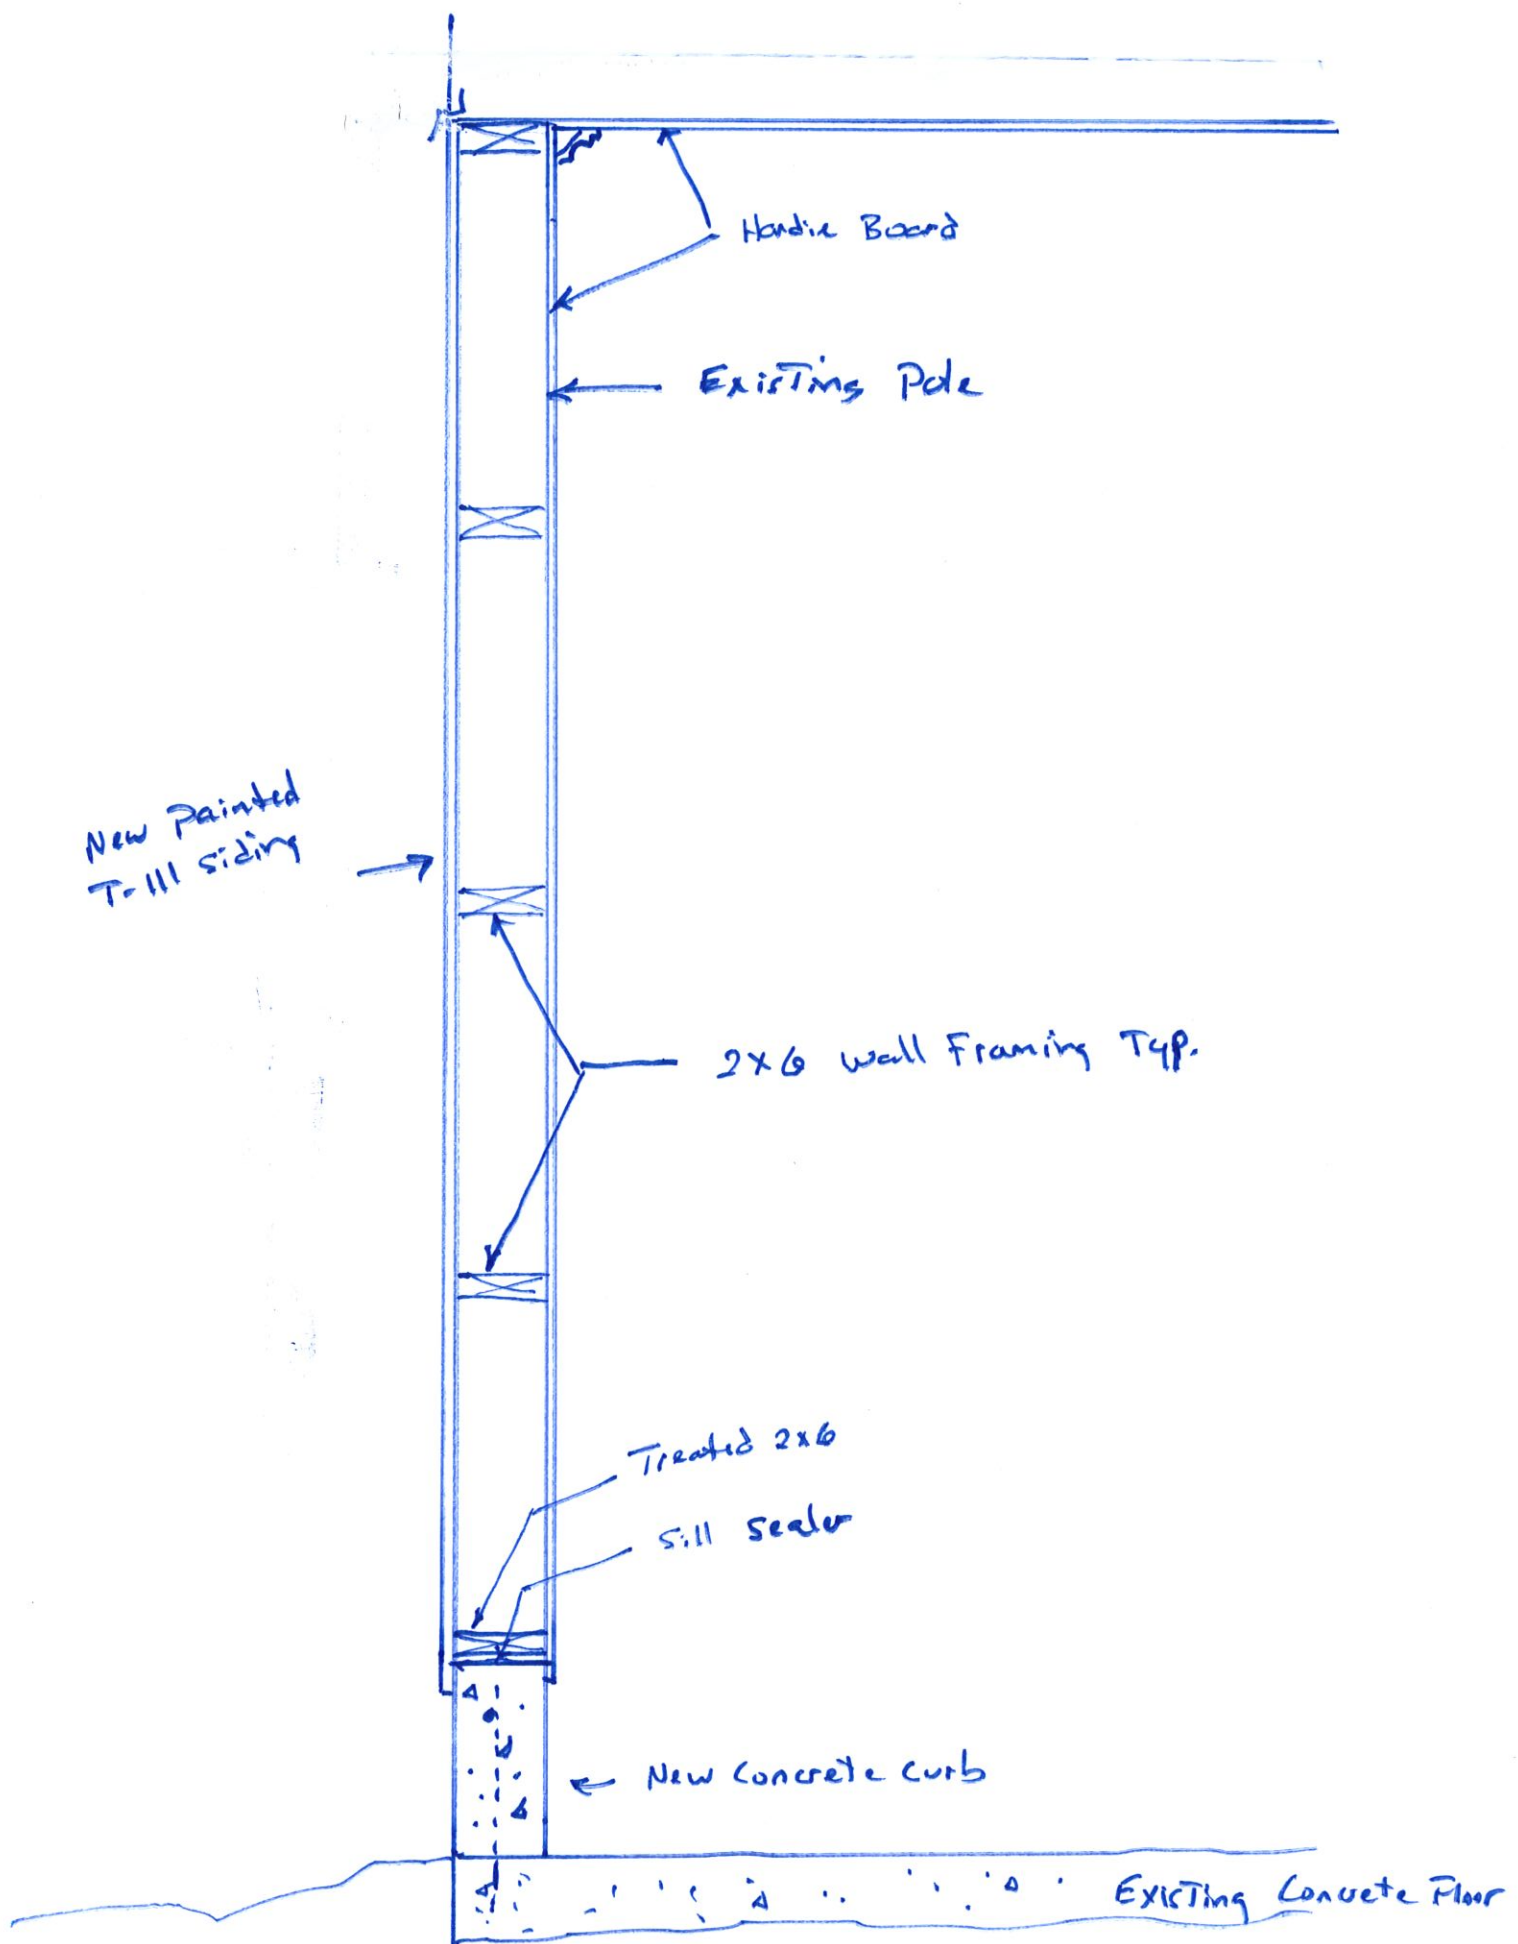

New Painted
T-111 Siding

Handie Board

Existing Pole

2x6 wall Framing Typ.

Treated 2x6

Sill sealer

New Concrete curb

Existing Concrete Floor

"A" Wall Detail

SK-02